


176/52


204.85

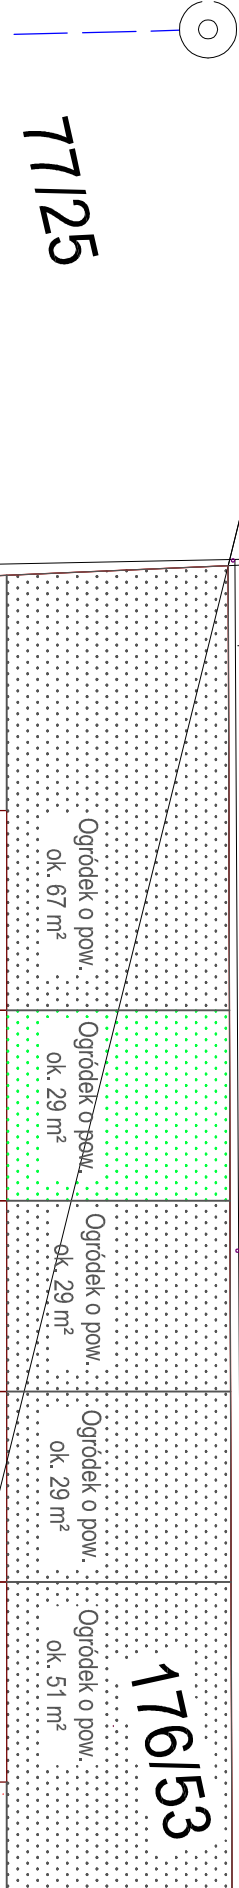


176/53

77/25

23 m²

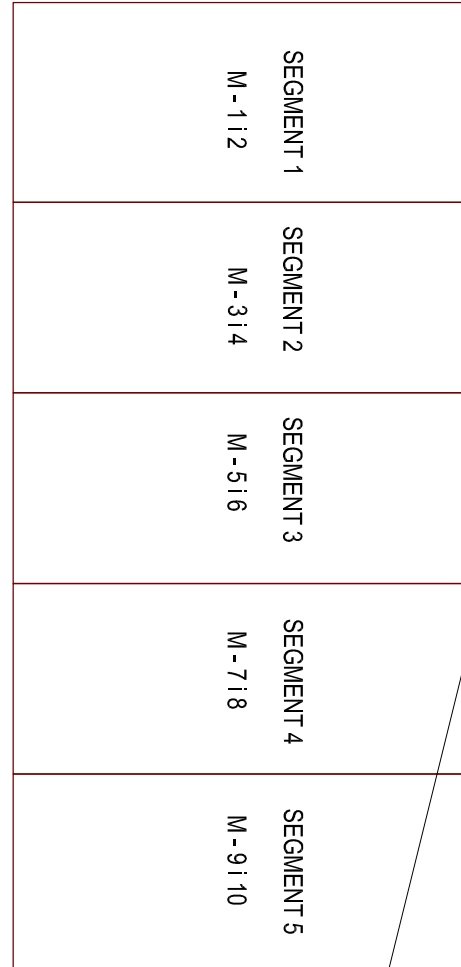

SEGMENT 1	M - 1 i 2
SEGMENT 2	M - 3 i 4
SEGMENT 3	M - 5 i 6
SEGMENT 4	M - 7 i 8
SEGMENT 5	M - 9 i 10

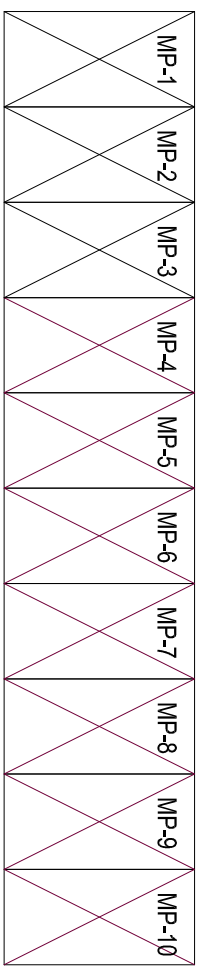


32

176/9


176/10

TP

A

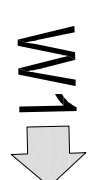

15 NOZ

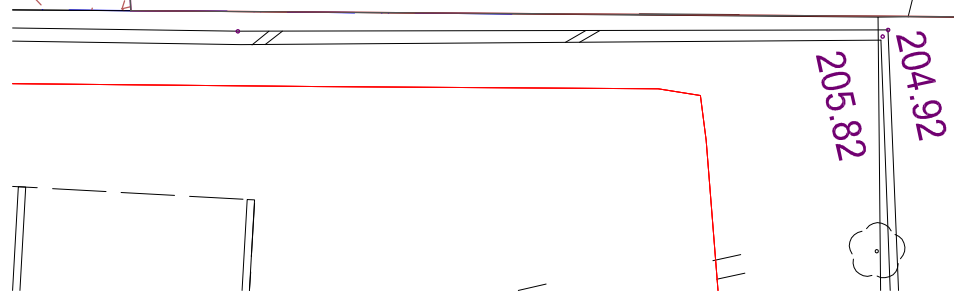

205.82

204.92